## **Telepathy Muttama**

Date: August 23, 2021

website: HainesHinterding.net

phone: DH-0424726295 JH\_0415155531

email: DH-starlitworld@gmail.com JH-joyce.hinterding@gmail.com



## GENERAL NOTES

R4 INSULATION.

## EXTERIOR CLADDING. FIREPROOF MATERIALS TO AUSTRALIAN STANDARD. 1. CONCRETE SHEET PAINTED WITH BLACK MASONARY MATT PAINT ON TOP OF COLORBOND FLASHING, TO SARKING, ALT 2. PREBURNT TIMBER SLAT CLADDING, COLOURBOND FLASHING, TO SARKING, R4 INSULATION OR HIGHER, TIMBER FRAME.

7

INNER ROOM 1 CLADDING. ACOUSTIC GYPROCK, RECYCLED RUBBER NOISE ABATEMENT FABRIC, PLYWOOD, TIMBER FRAME,

ANECHOIC ROOM CLADDING. ACOUSTIC GYPROCK, RECYCLED RUBBER NOISE ABATEMENT FABRIC, PLYWOOD, TIMBER FRAME, R4 INSULATION, PLYWOOD,


ANECHOIC CHEOPS 250 mm minimum.

FOYER ROOM CLADDING. ACOUSTIC GYPROCK, RECYCLED RUBBER NOISE ABATEMENT FABRIC, PLYWOOD, TIMBER FRAME, R4 INSULATION, PLYWOOD, ANECHOIC CHEOPS 50 mm minimum.

SERVICE ROOM CLADDING. ACOUSTIC GYPROCK, RECYCLED RUBBER NOISE ABATEMENT FABRIC, PLYWOOD, TIMBER FRAME, R4 INSULATION, PLYWOOD, ANECHOIC CHEOPS 50 mm minimum.

FLOOR SURFACE: FOYER + SERVICE ROOM: RUBBER, LINOLEUM, CARPET ANECHOIC ROOM: CARPET.

FLOOR STRUCTURE: STEEL JOIST & FOOTINGS, PLYWOOD SURFACE + SUSPENDED FLOOR IN ANECHOIC ROOM.

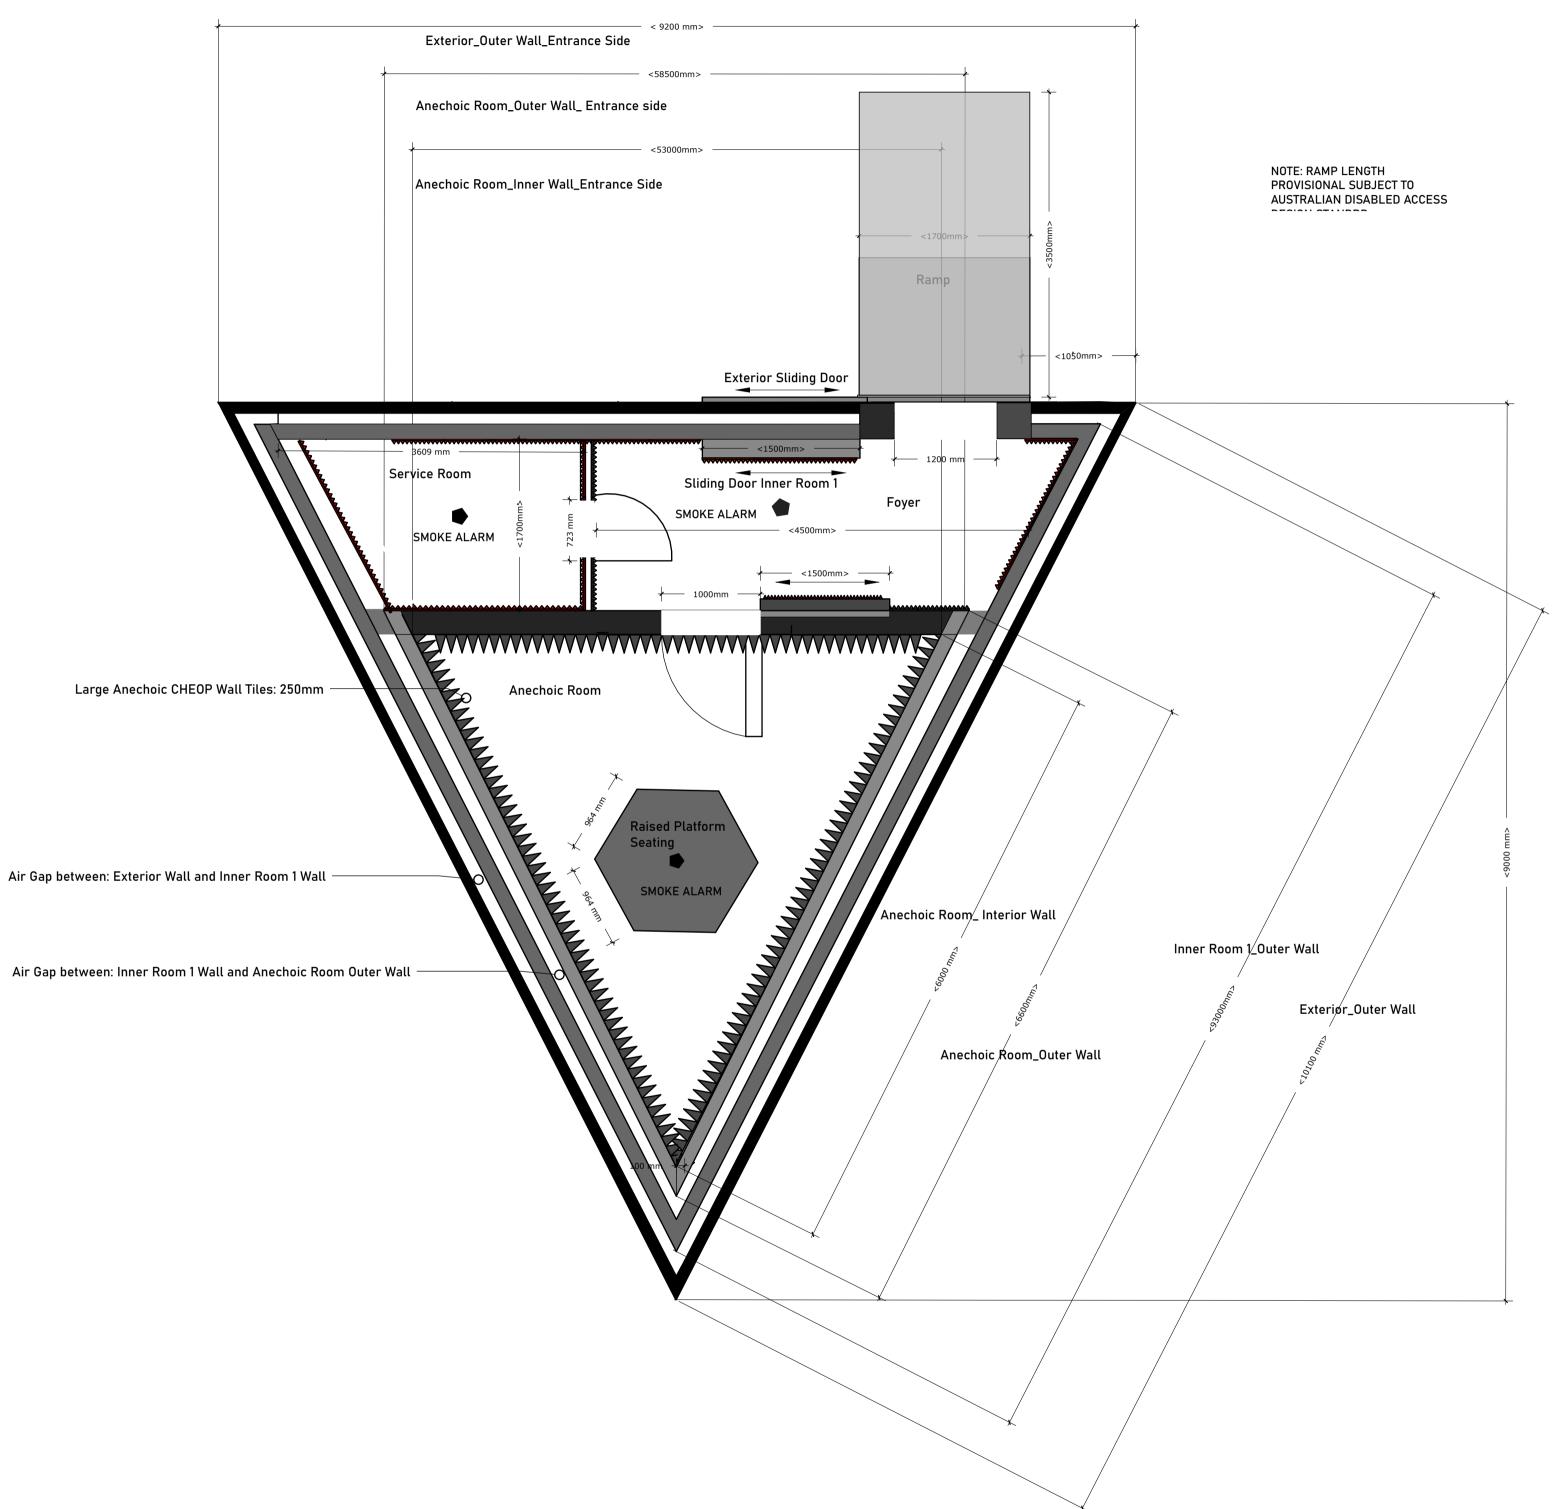

Air Gap between: Inner Room 1 Wall and Anechoic Room Outer Wall

U.O.M

ALL DIMENSIONS SHOWN IN MILLIMETRES OTHER THAN FFL's & RL's, WHICH ARE SHOWN IN METERS.



website: HainesHinterding.net

phone: DH-0424726295 JH\_0415155531

email: DH-starlitworld@gmail.com JH-joyce.hinterding@gmail.com

COPYRIGHT COPYRIGHT REMAINS THE PROPERTY OF STUDIO HAINES HINTERDING, WRITTEN DIMENSIONS TAKE PRECEDENCE OVER SCALED DIMENSIONS ON CONTRACTORS SHALL VERIFY ALL DIMENSIONS ON SITE AND REPORT DISCREPANCIES TO THIS OFFICE PRIOR TO COMMENCEMENT OF WORK. THESE PLANS, DESIGNS AND INTELLECTUAL CONTENT SHALL REMAIN THE PROPERTY OF THIS OFFICE AND MUST NOT BE GIVEN, LENT, RESOLD, HIRED OUT OR OTHERWISE COPIED WITHOUT THE PERMISSION IN WRITING FROM THE DIRECTOR.

PROJECT NAME Telepathy Muttama

Wiredlab.org

PROJECT ADDRESS

DATE MODIFIED
August 23, 2021

drawing title Ground Floor Plan

PROJECT STAGE Design Drawings

DRAWING NUMBER

REVISION

A101


PAPER SIZE A1

<ProjectAddress>

EXTERIOR CLADDING. FIREPROOF MATERIALS TO AUSTRALIAN STANDARD.

1. CONCRETE SHEET PAINTED WITH BLACK MASONARY MATT PAINT ON TOP OF COLORBOND FLASHING, TO SARKING, ALT 2. PREBURNT TIMBER SLAT CLADDING, COLOURBOND FLASHING, TO SARKING,

R4 INSULATION OR HIGHER, TIMBER FRAME

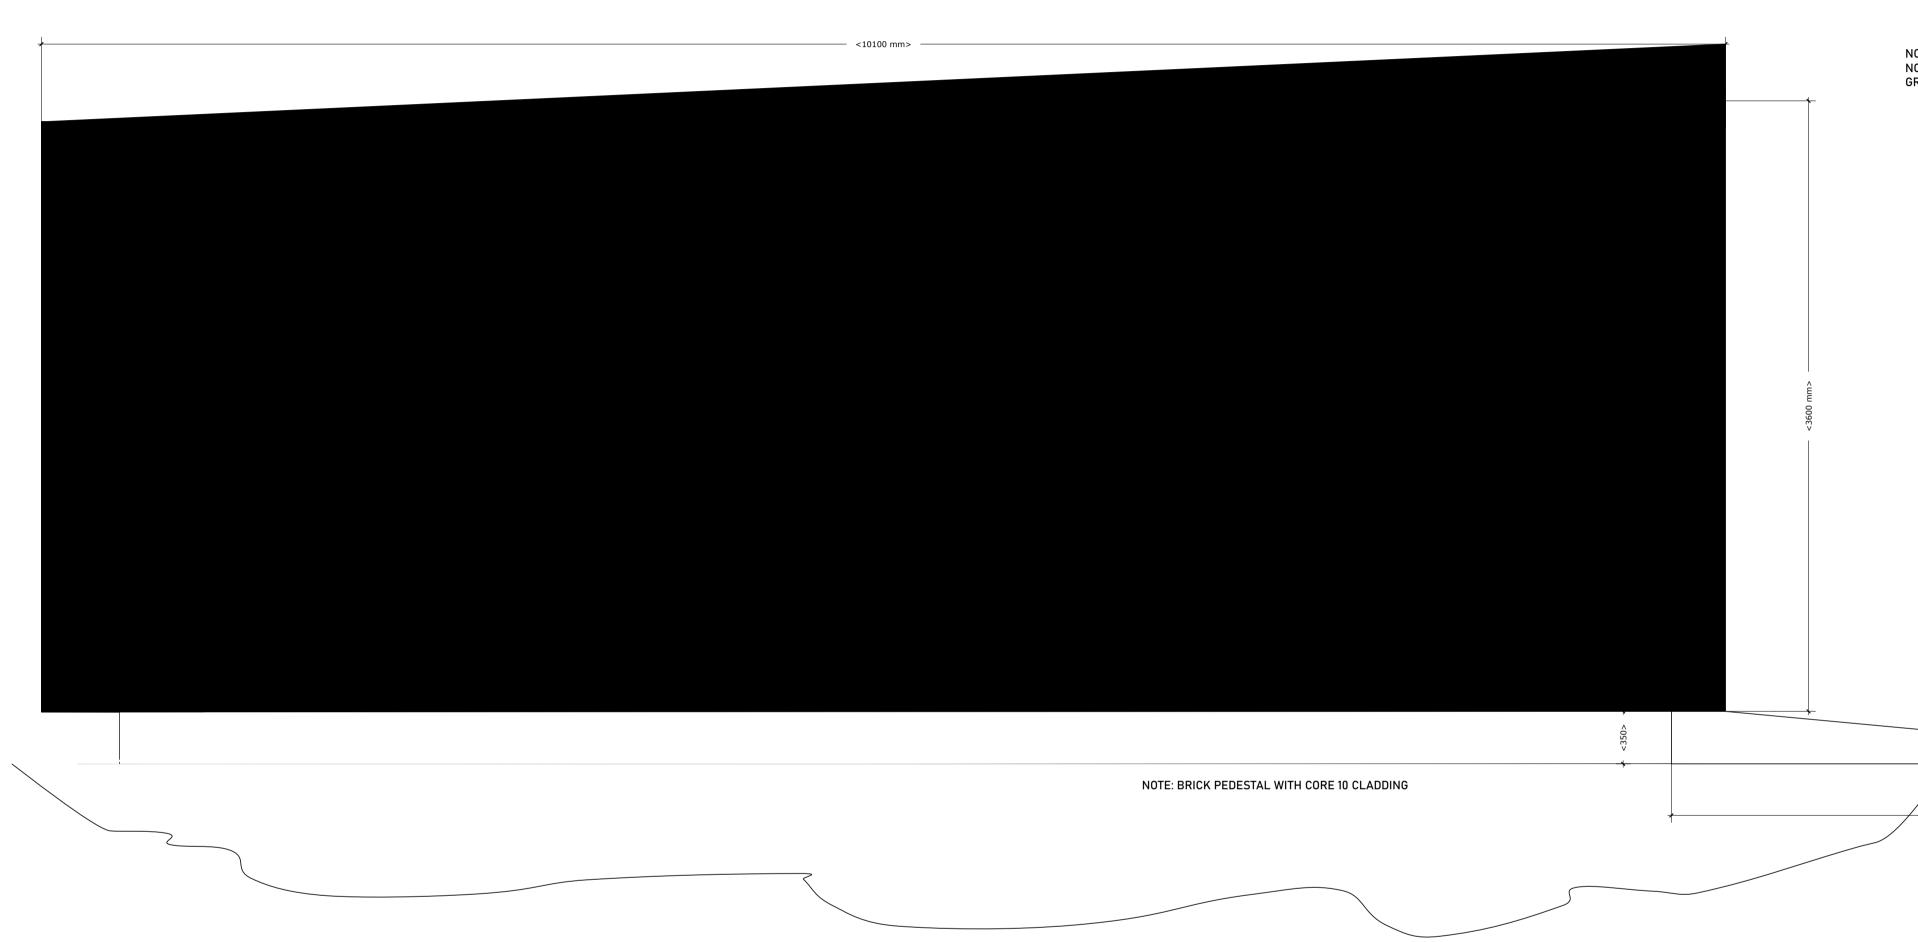



**U.O.M** ALL DIMENSIONS SHOWN IN MILLIMETRES OTHER THAN FFL's & RL's, WHICH ARE SHOWN IN METERS.



External Cladding Option: Charred-Timber-Shou-Sugi-Ban-Abodo-Wood website: HainesHinterding.net

phone: DH-0424726295 JH\_0415155531

email: DH-starlitworld@gmail.com JH-joyce.hinterding@gmail.com

COPYRIGHT COPYRIGHT REMAINS THE PROPERTY OF STUDIO HAINES HINTERDING, WRITTEN DIMENSIONS TAKE PRECEDENCE OVER SCALED DIMENSIONS. CONTRACTORS SHALL VERIFY ALL DIMENSIONS ON SITE AND REPORT DISCREPANCIES TO THIS OFFICE PRIOR TO COMMENCEMENT OF WORK. THESE PLANS, DESIGNS AND INTELLECTUAL CONTENT SHALL REMAIN THE PROPERTY OF THIS OFFICE AND MUST NOT BE GIVEN, LENT, RESOLD, HIRED OUT OR OTHERWISE COPIED WITHOUT THE PERMISSION IN WRITING FROM THE DIRECTOR.

NOTE: FLAT ROOF PITCH 3 degrees NO GUTTERING - WATER FALLS TO GROUND DRAIN. GROUND DRAIN NOT INDICATED

ENTRANCE RAMP 5 DEGREE INCLINE

PROJECT NAME Telepathy Muttama

Wiredlab.org

PROJECT ADDRESS <**ProjectAddress**>

date modified August 23, 2021

DRAWING TITLE Elevation Right

PROJECT STAGE Design Drawings PAPER SIZE A1




drawing number

REVISION

EXTERIOR CLADDING. FIREPROOF MATERIALS TO AUSTRALIAN STANDARD.

1. CONCRETE SHEET PAINTED WITH BLACK MASONARY MATT PAINT ON TOP OF COLORBOND FLASHING, TO SARKING, ALT 2. PREBURNT TIMBER SLAT CLADDING, COLOURBOND FLASHING, TO SARKING,

R4 INSULATION OR HIGHER, TIMBER FRAME

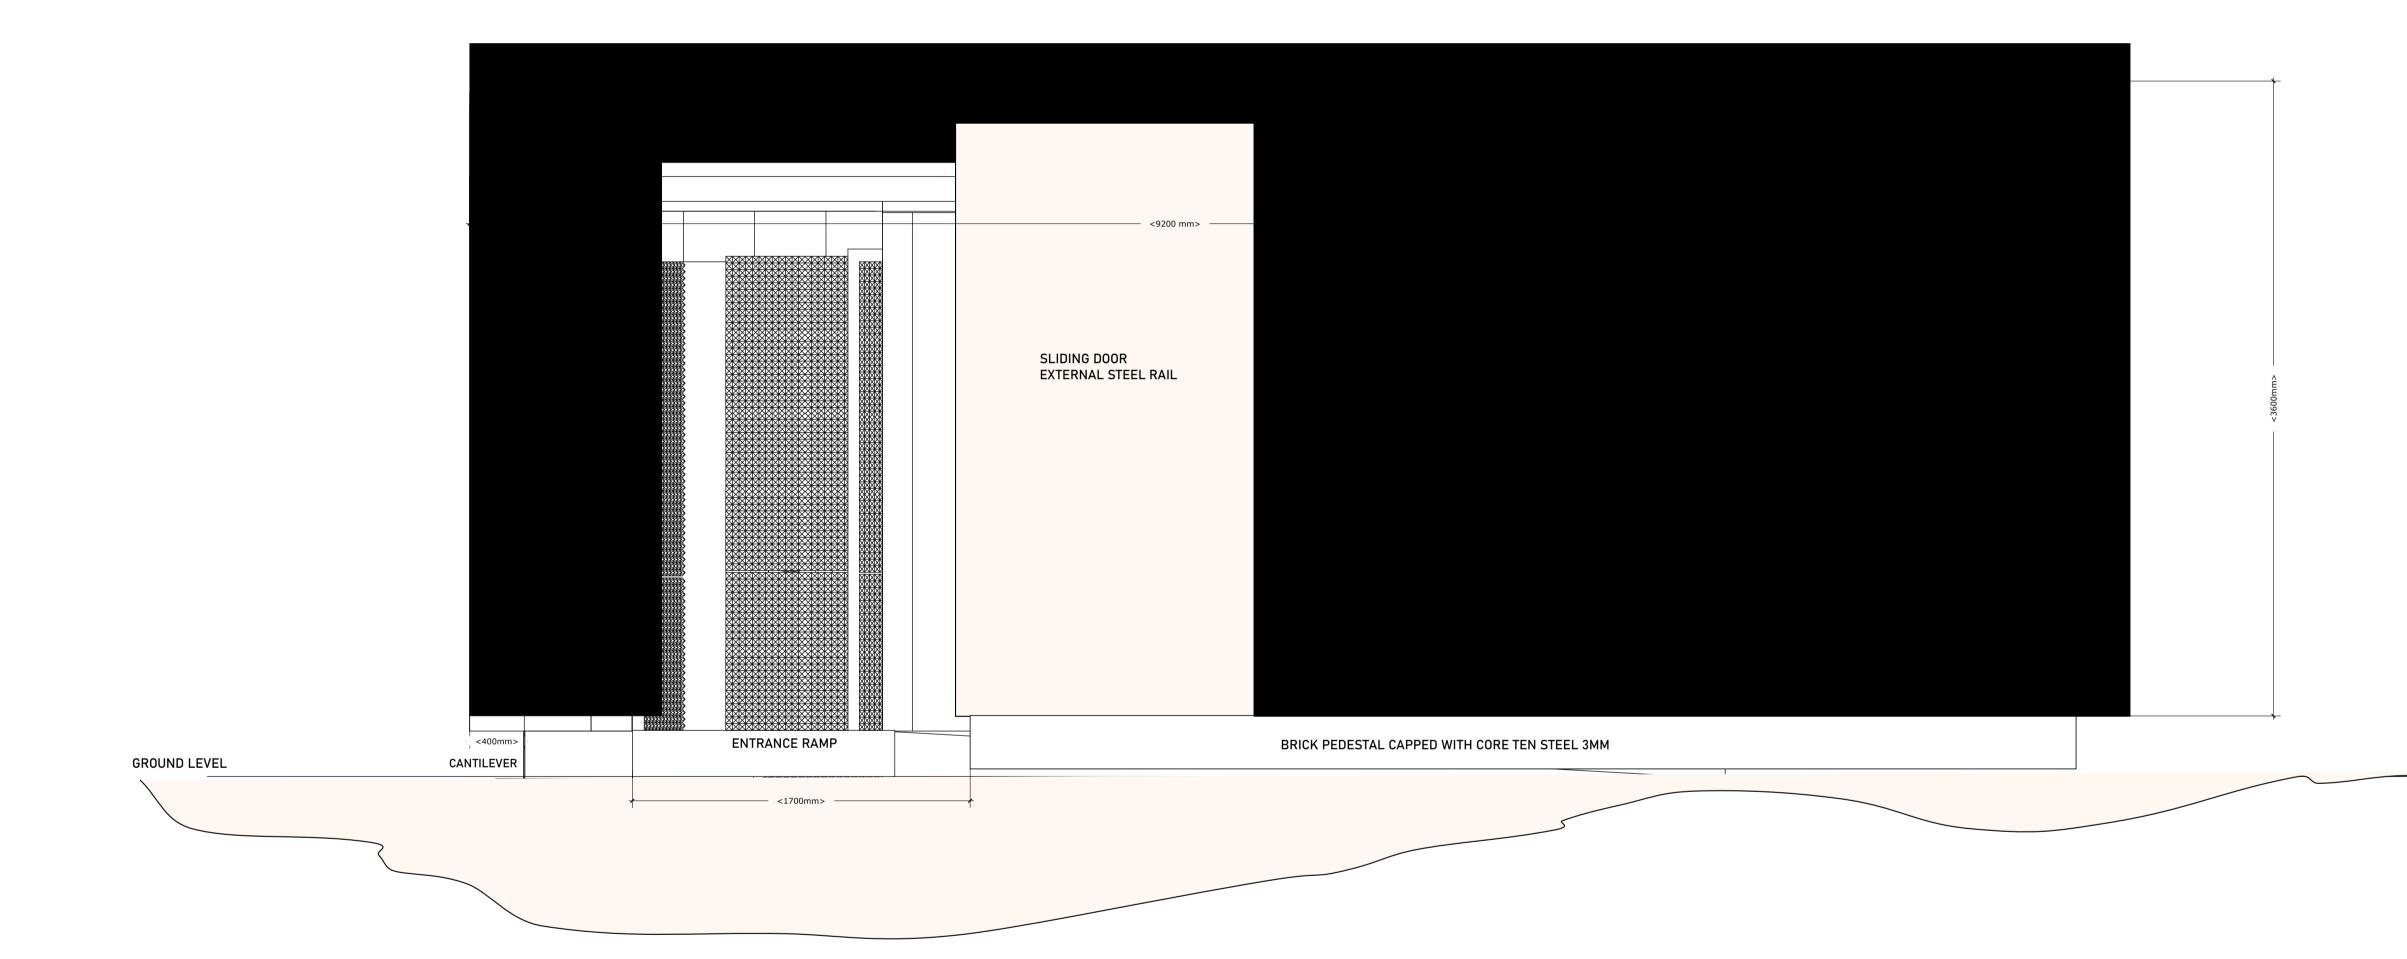

website: HainesHinterding.net

phone: DH-0424726295 JH\_0415155531

email: DH-starlitworld@gmail.com JH-joyce.hinterding@gmail.com

COPYRIGHT COPYRIGHT REMAINS THE PROPERTY OF STUDIO HAINES HINTERDING, WRITTEN DIMENSIONS TAKE PRECEDENCE OVER SCALED DIMENSIONS, CONTRACTORS SHALL VERIFY ALL DIMENSIONS ON SITE AND REPORT DISCREPANCIES TO THIS OFFICE PRIOR TO COMMENCEMENT OF WORK. THESE PLANS, DESIGNS AND INTELLECTUAL CONTENT SHALL REMAIN THE PROPERTY OF THIS OFFICE AND MUST NOT BE GIVEN, LENT, RESOLD, HIRED OUT OR OTHERWISE COPIED WITHOUT THE PERMISSION IN WRITING FROM THE DIRECTOR.

PROJECT NAME Telepathy Muttama

Wiredlab.org

PROJECT ADDRESS <**ProjectAddress**>

DATE MODIFIED
August 23, 2021

DRAWING TITLE Elevation Entrance


PROJECT STAGE
Design Drawings

DRAWING NUMBER

REVISION

A202

PAPER SIZE A1

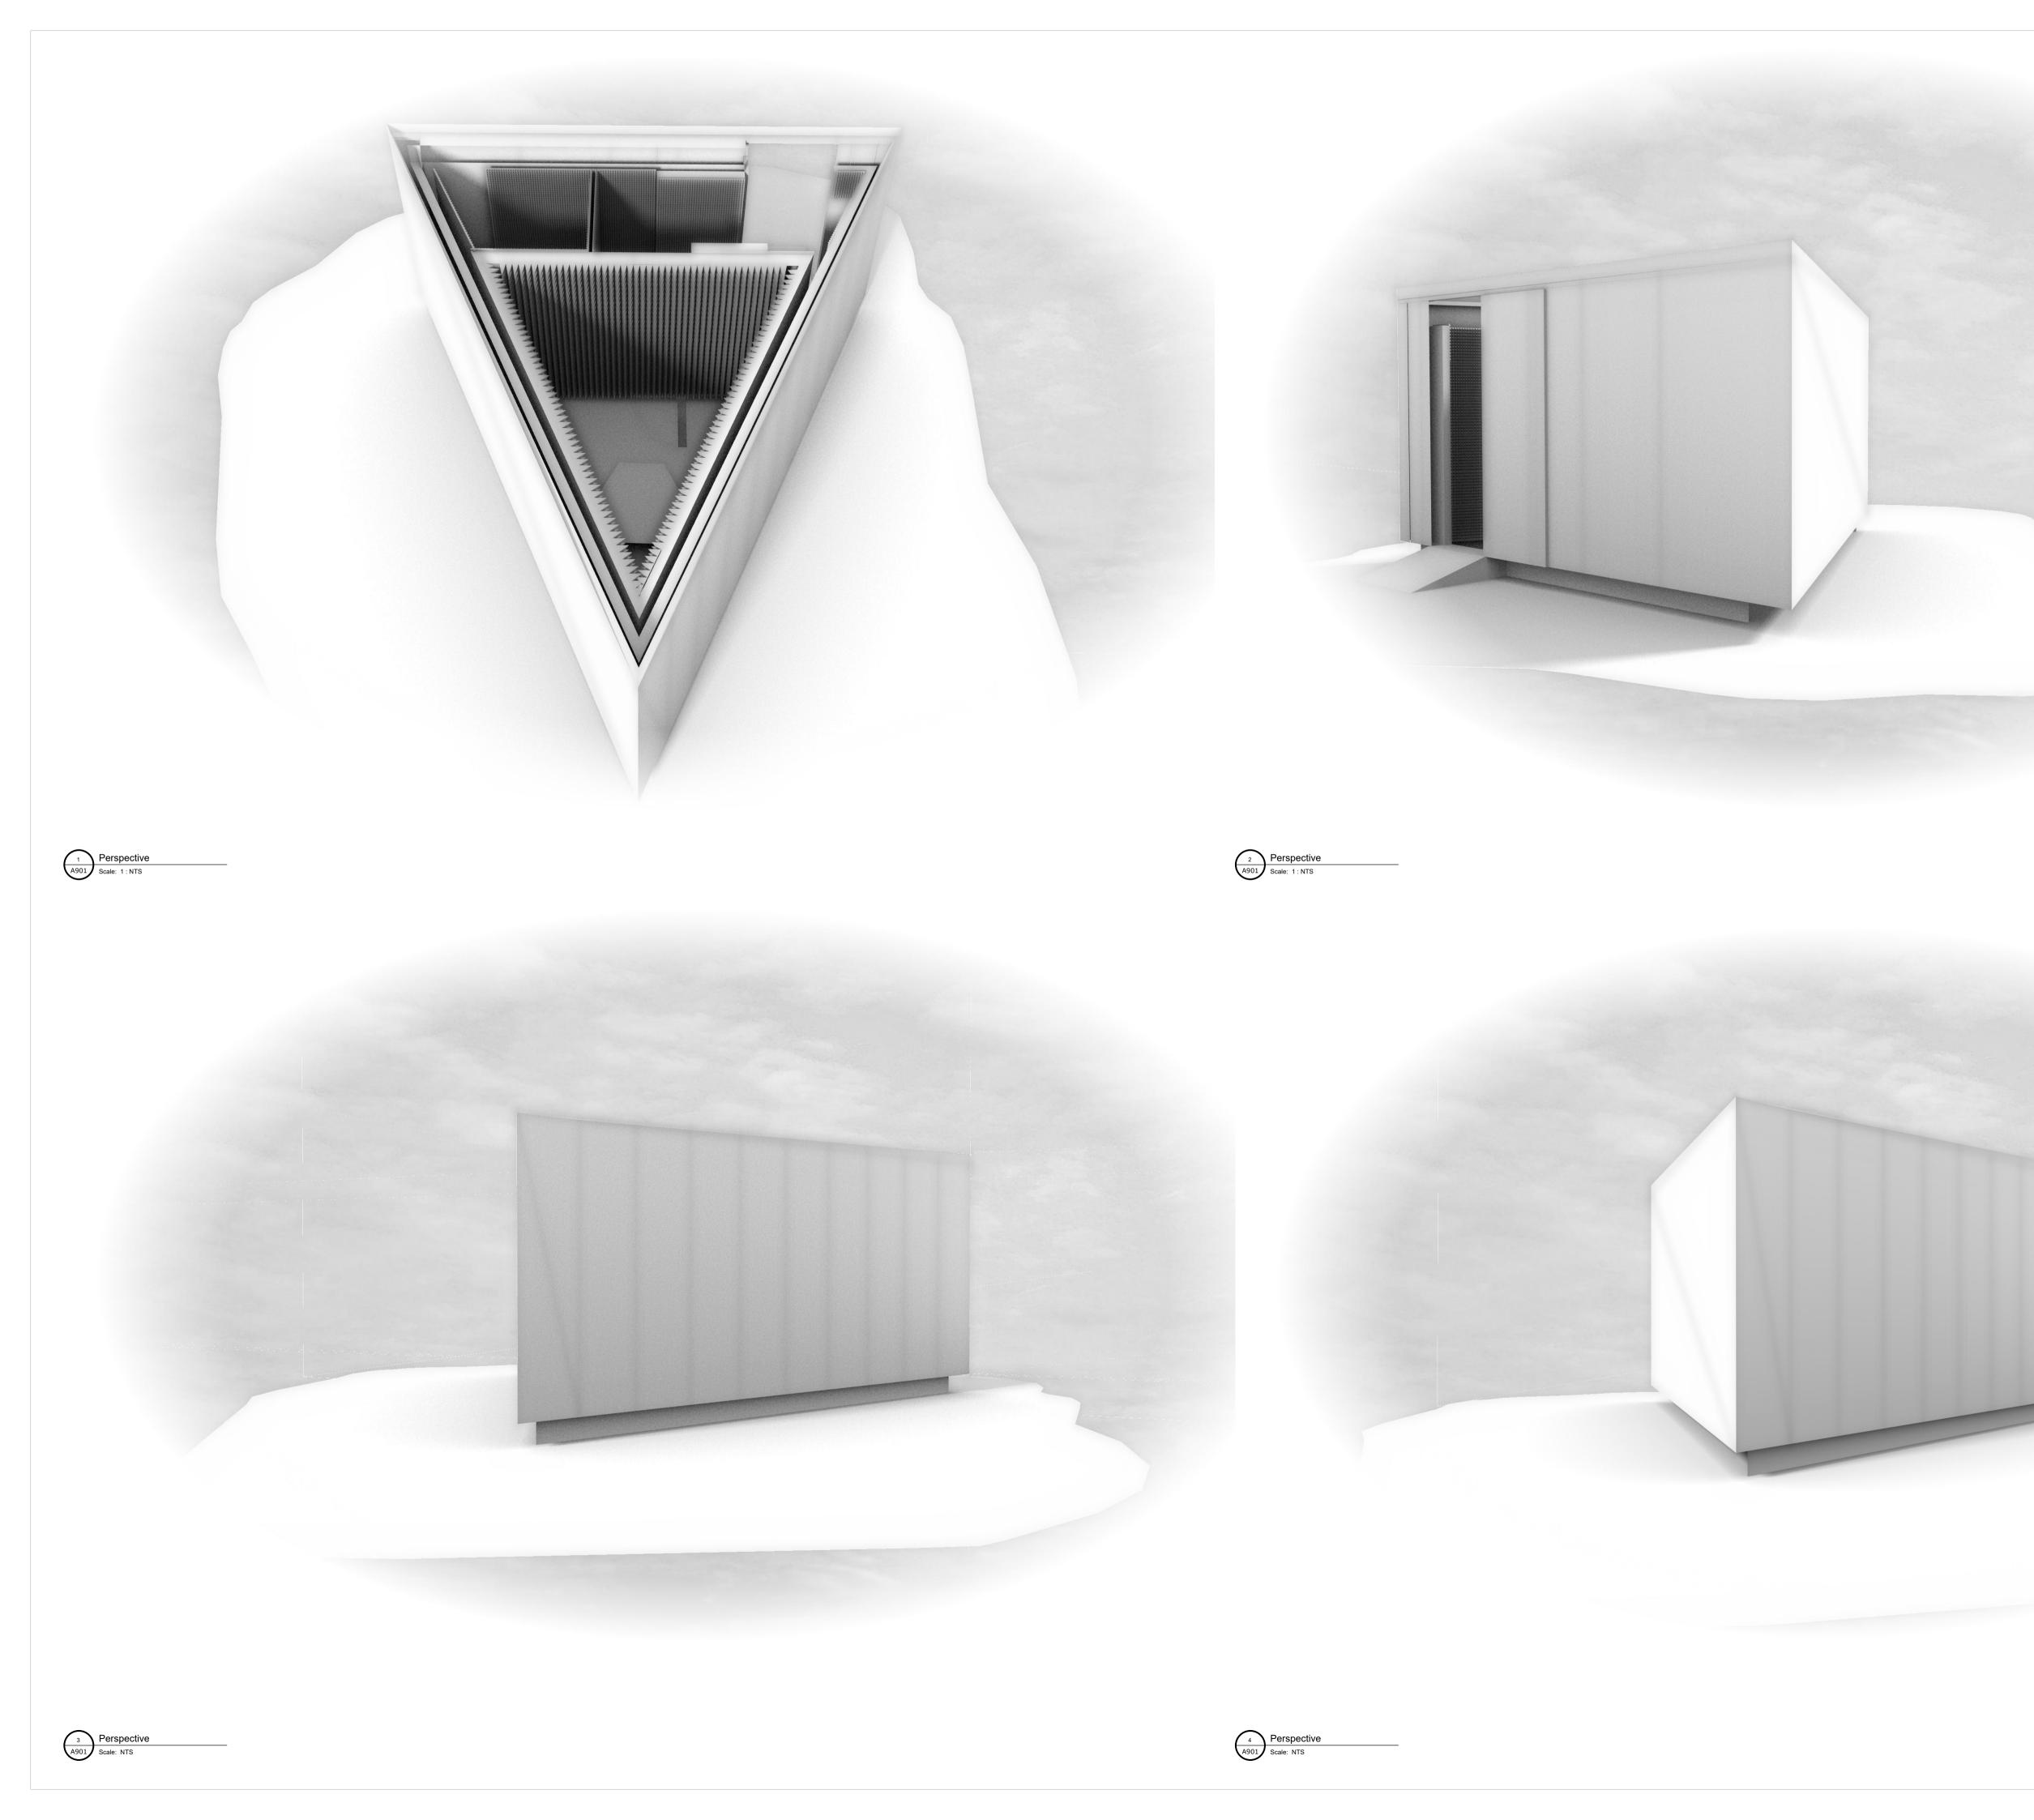

website: HainesHinterding.net

phone: DH-0424726295 JH\_0415155531

email: DH-starlitworld@gmail.com JH-joyce.hinterding@gmail.com

COPYRIGHT COPYRIGHT REMAINS THE PROPERTY OF STUDIO HAINES HINTERDING. WRITTEN DIMENSIONS TAKE PRECEDENCE OVER SCALED DIMENSIONS ON CONTRACTORS SHALL VERIFY ALL DIMENSIONS ON SITE AND REPORT DISCREPANCIES TO THIS OFFICE PRIOR TO COMMENCEMENT OF WORK. THESE PLANS, DESIGNS AND INTELLECTUAL CONTENT SHALL REMAIN THE PROPERTY OF THIS OFFICE AND MUST NOT BE GIVEN, LENT, RESOLD, HIRED OUT OR OTHERWISE COPIED WITHOUT THE PERMISSION IN WRITING FROM THE DIRECTOR.

PROJECT NAME Telepathy Muttama

Wiredlab.org

PROJECT ADDRESS <**ProjectAddress**>

DATE MODIFIED
August 23, 2021

DRAWING TITLE Perspectives

PROJECT STAGE Design Drawings PAPER SIZE **A1** 



DRAWING NUMBER

